


ONLY FOR REFERENCE

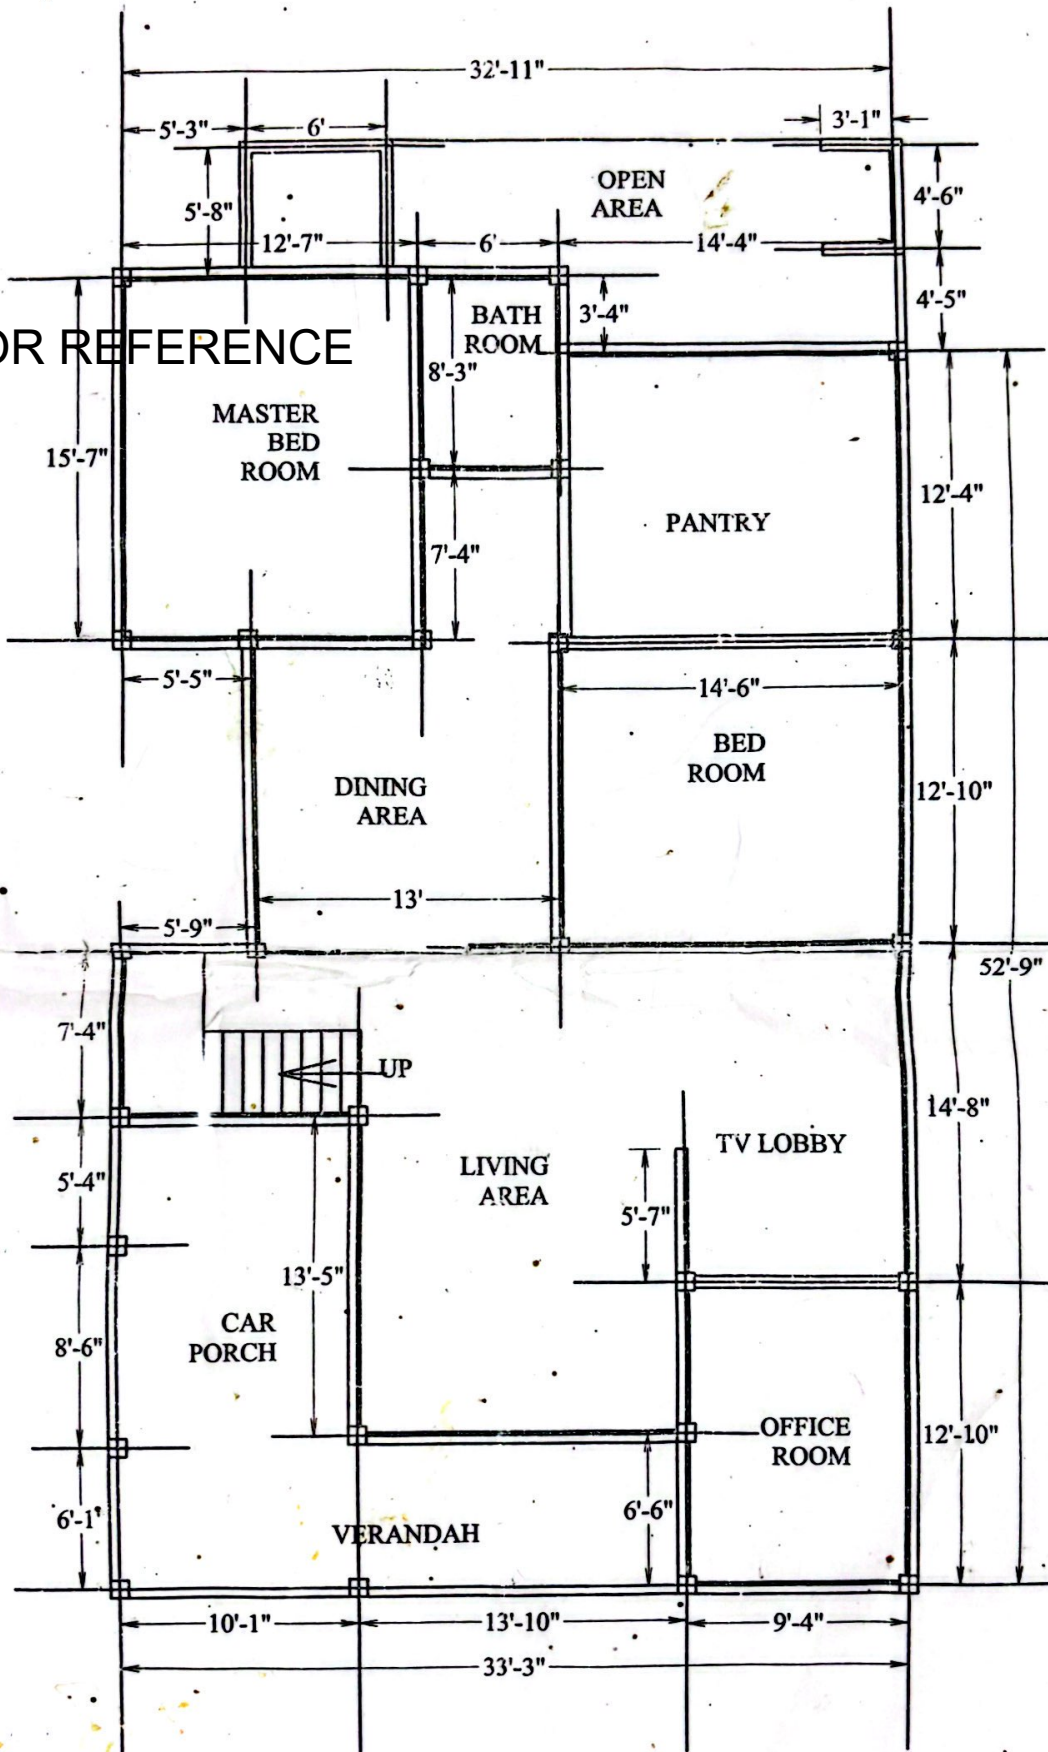


CENTER LINE PLAN



FRONT ELEVATION

ONLY FOR REFERENCE

SCALE - 8'-0" TO AN INCH

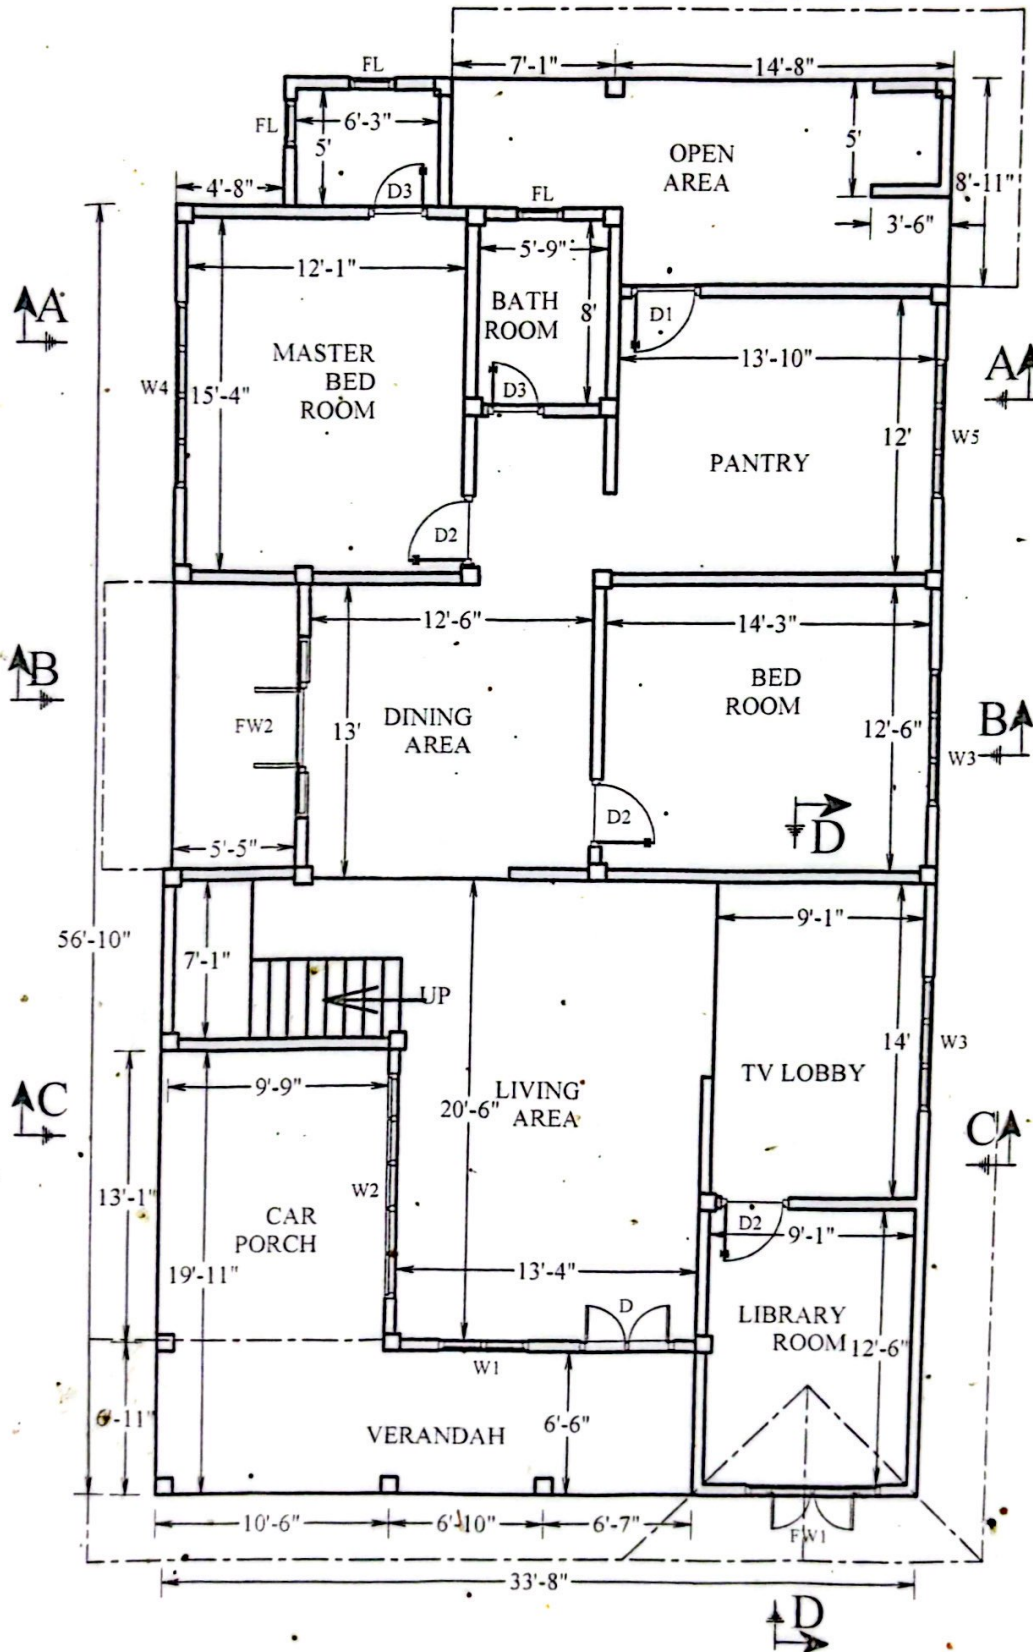

GROUND FLOOR PLAN




ELEVATION

1/8" TO AN INCH

SII

ONLY FOR REFERENCE

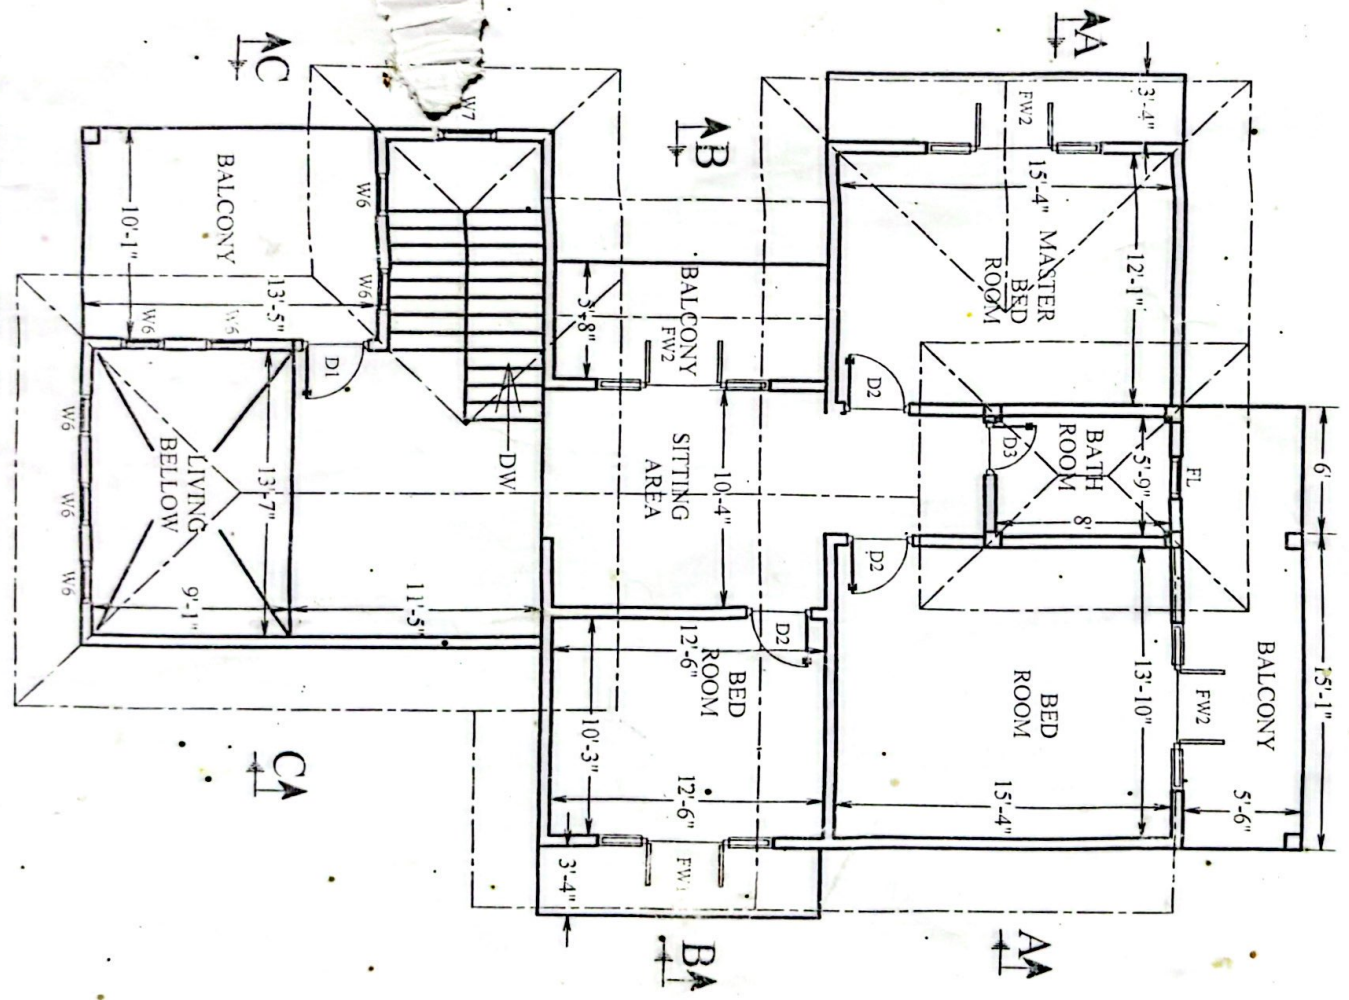

UPPER FLOOR PLAN

SCALE - 3/8" TO AN INCH
FLOOR AREA - 1306 sq. ft



SH


1'-0" TO AN INCH.



ONLY FOR REFERENCE

UPPER FLOOR PLAN

SCALE-S'-0"TO AN INCH
FLOOR AREA-1306 sq.ft

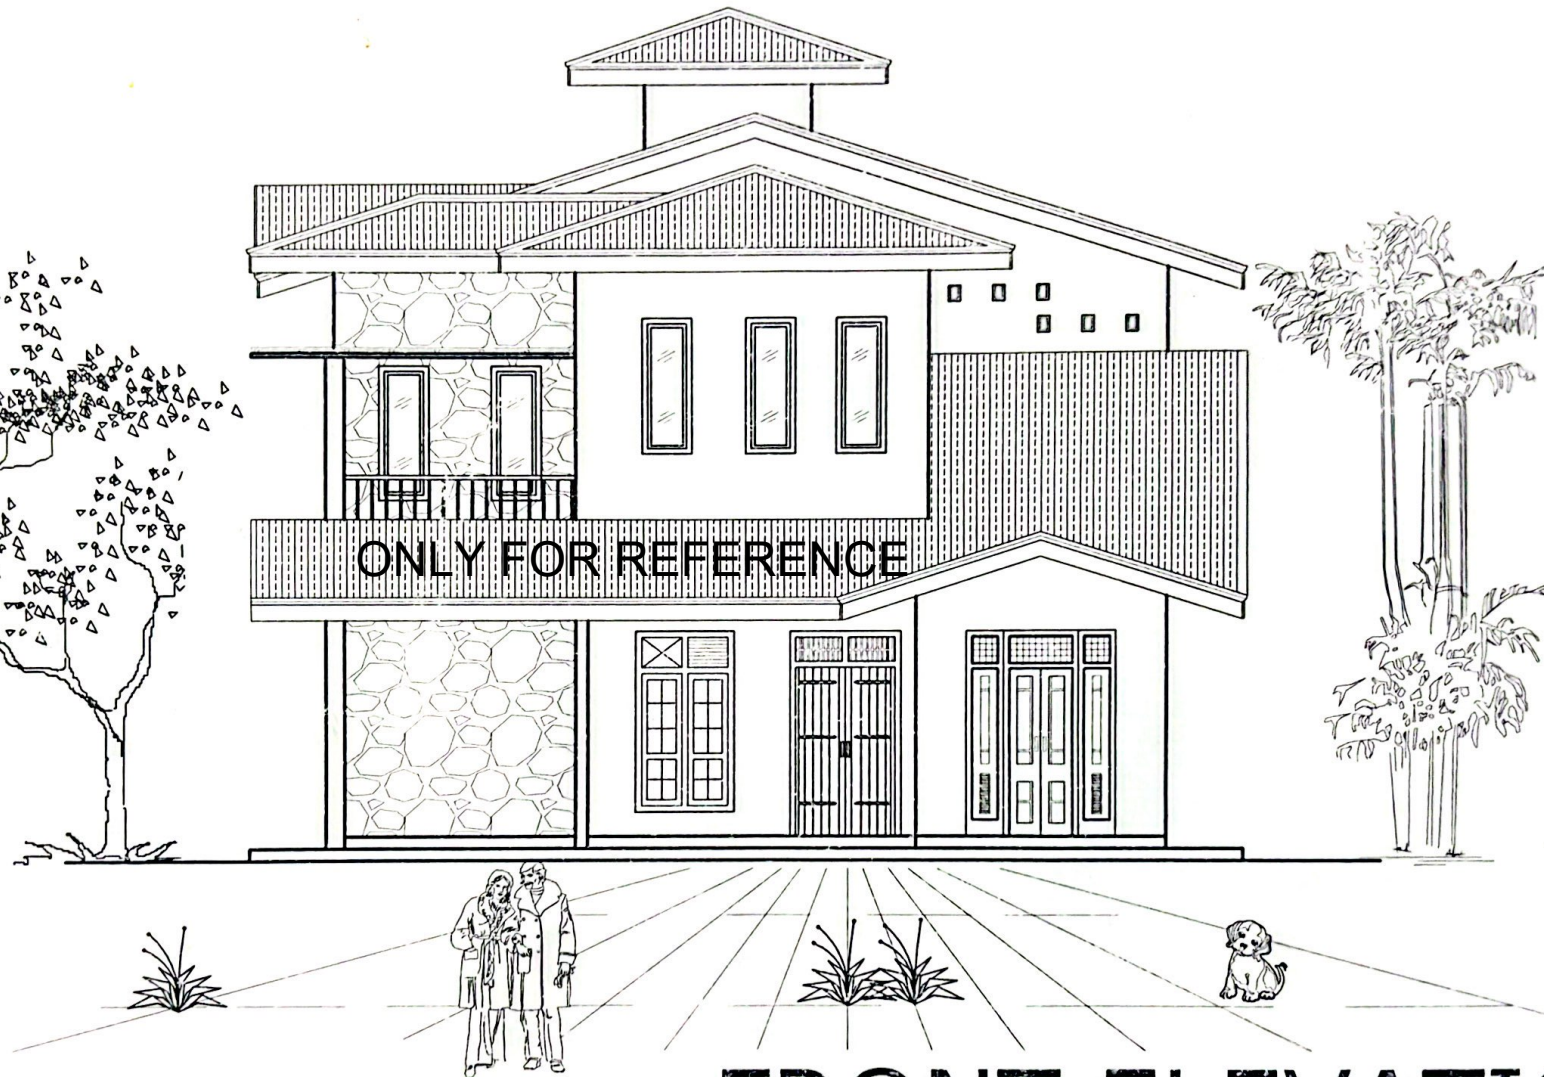

ONLY FOR REFERENCE

FRONT ELEVATION

SCALE -8'-0" TO AN INCH

PRODUCED BY AN AUTODESK EDUCATIONAL PRODUCT

PRODUCED BY AN AUTODESK EDUCATIONAL PRODUCT



SIDE ELEVATION

SCALE -8'-0"TO AN INCH